


**PARTIAL PLAN**  
(FISH SCREEN GUIDES AND SUPPORTS NOT SHOWN)

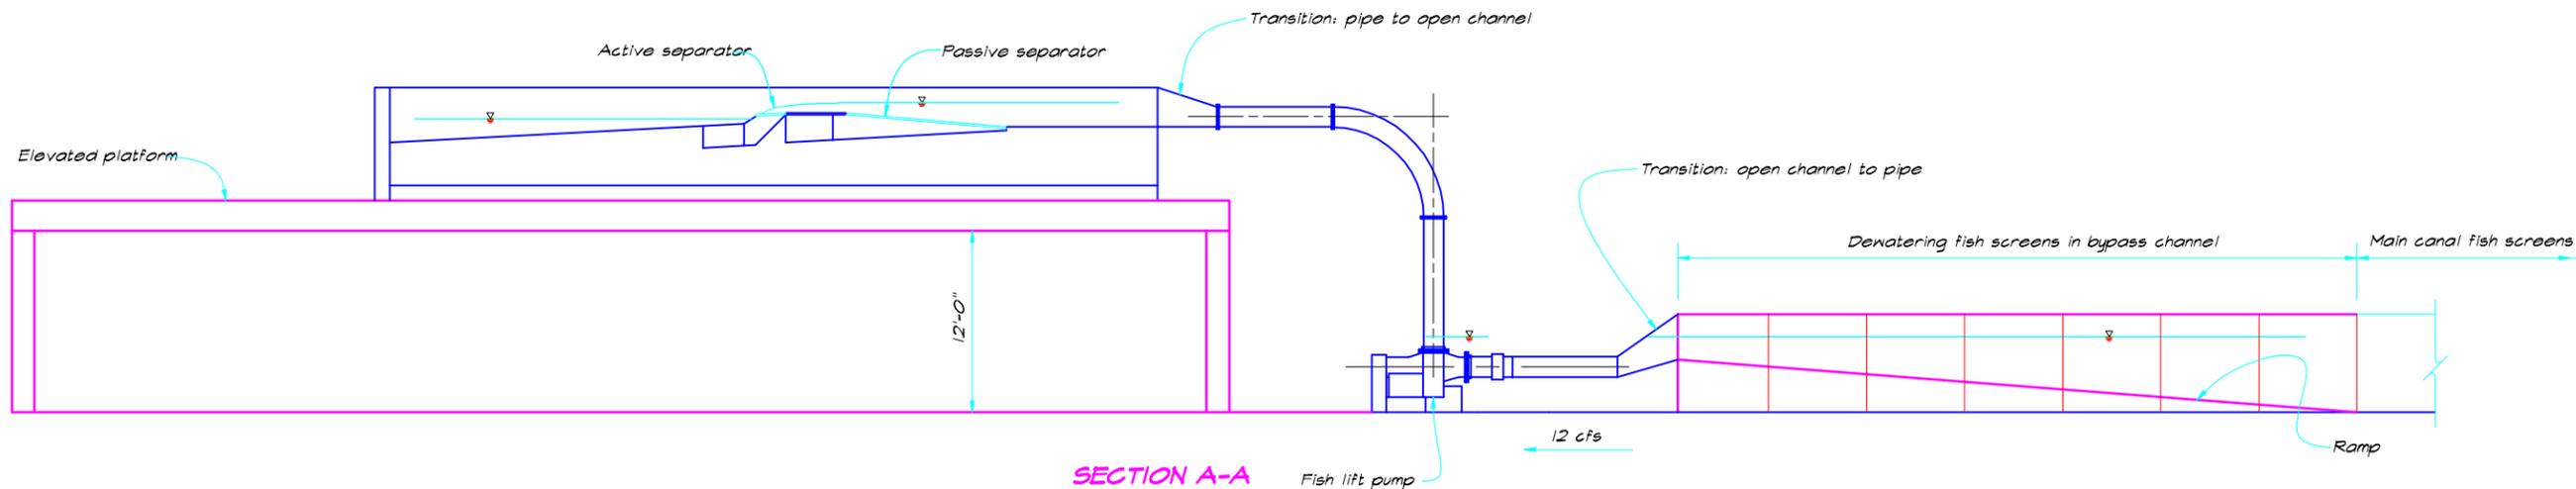

**TRACY DEMONSTRATION FLUME  
BYPASS LIFT - SEPARATOR/HOLDING TANKS**

**TRACY DEMONSTRATION FISH FACILITY  
SEPARATOR/HOLDING FACILITIES  
PHASE I**